


DISTRICT	COUNTY	ROUTE	SECTION	SHEET
6-0	MONTGOMERY	0073	WTP	2 OF 3
WHITPAIN TOWNSHIP				
REVISION NUMBER	REVISIONS	DATE	BY	

SIGNING & PAVEMENT MARKING PLAN


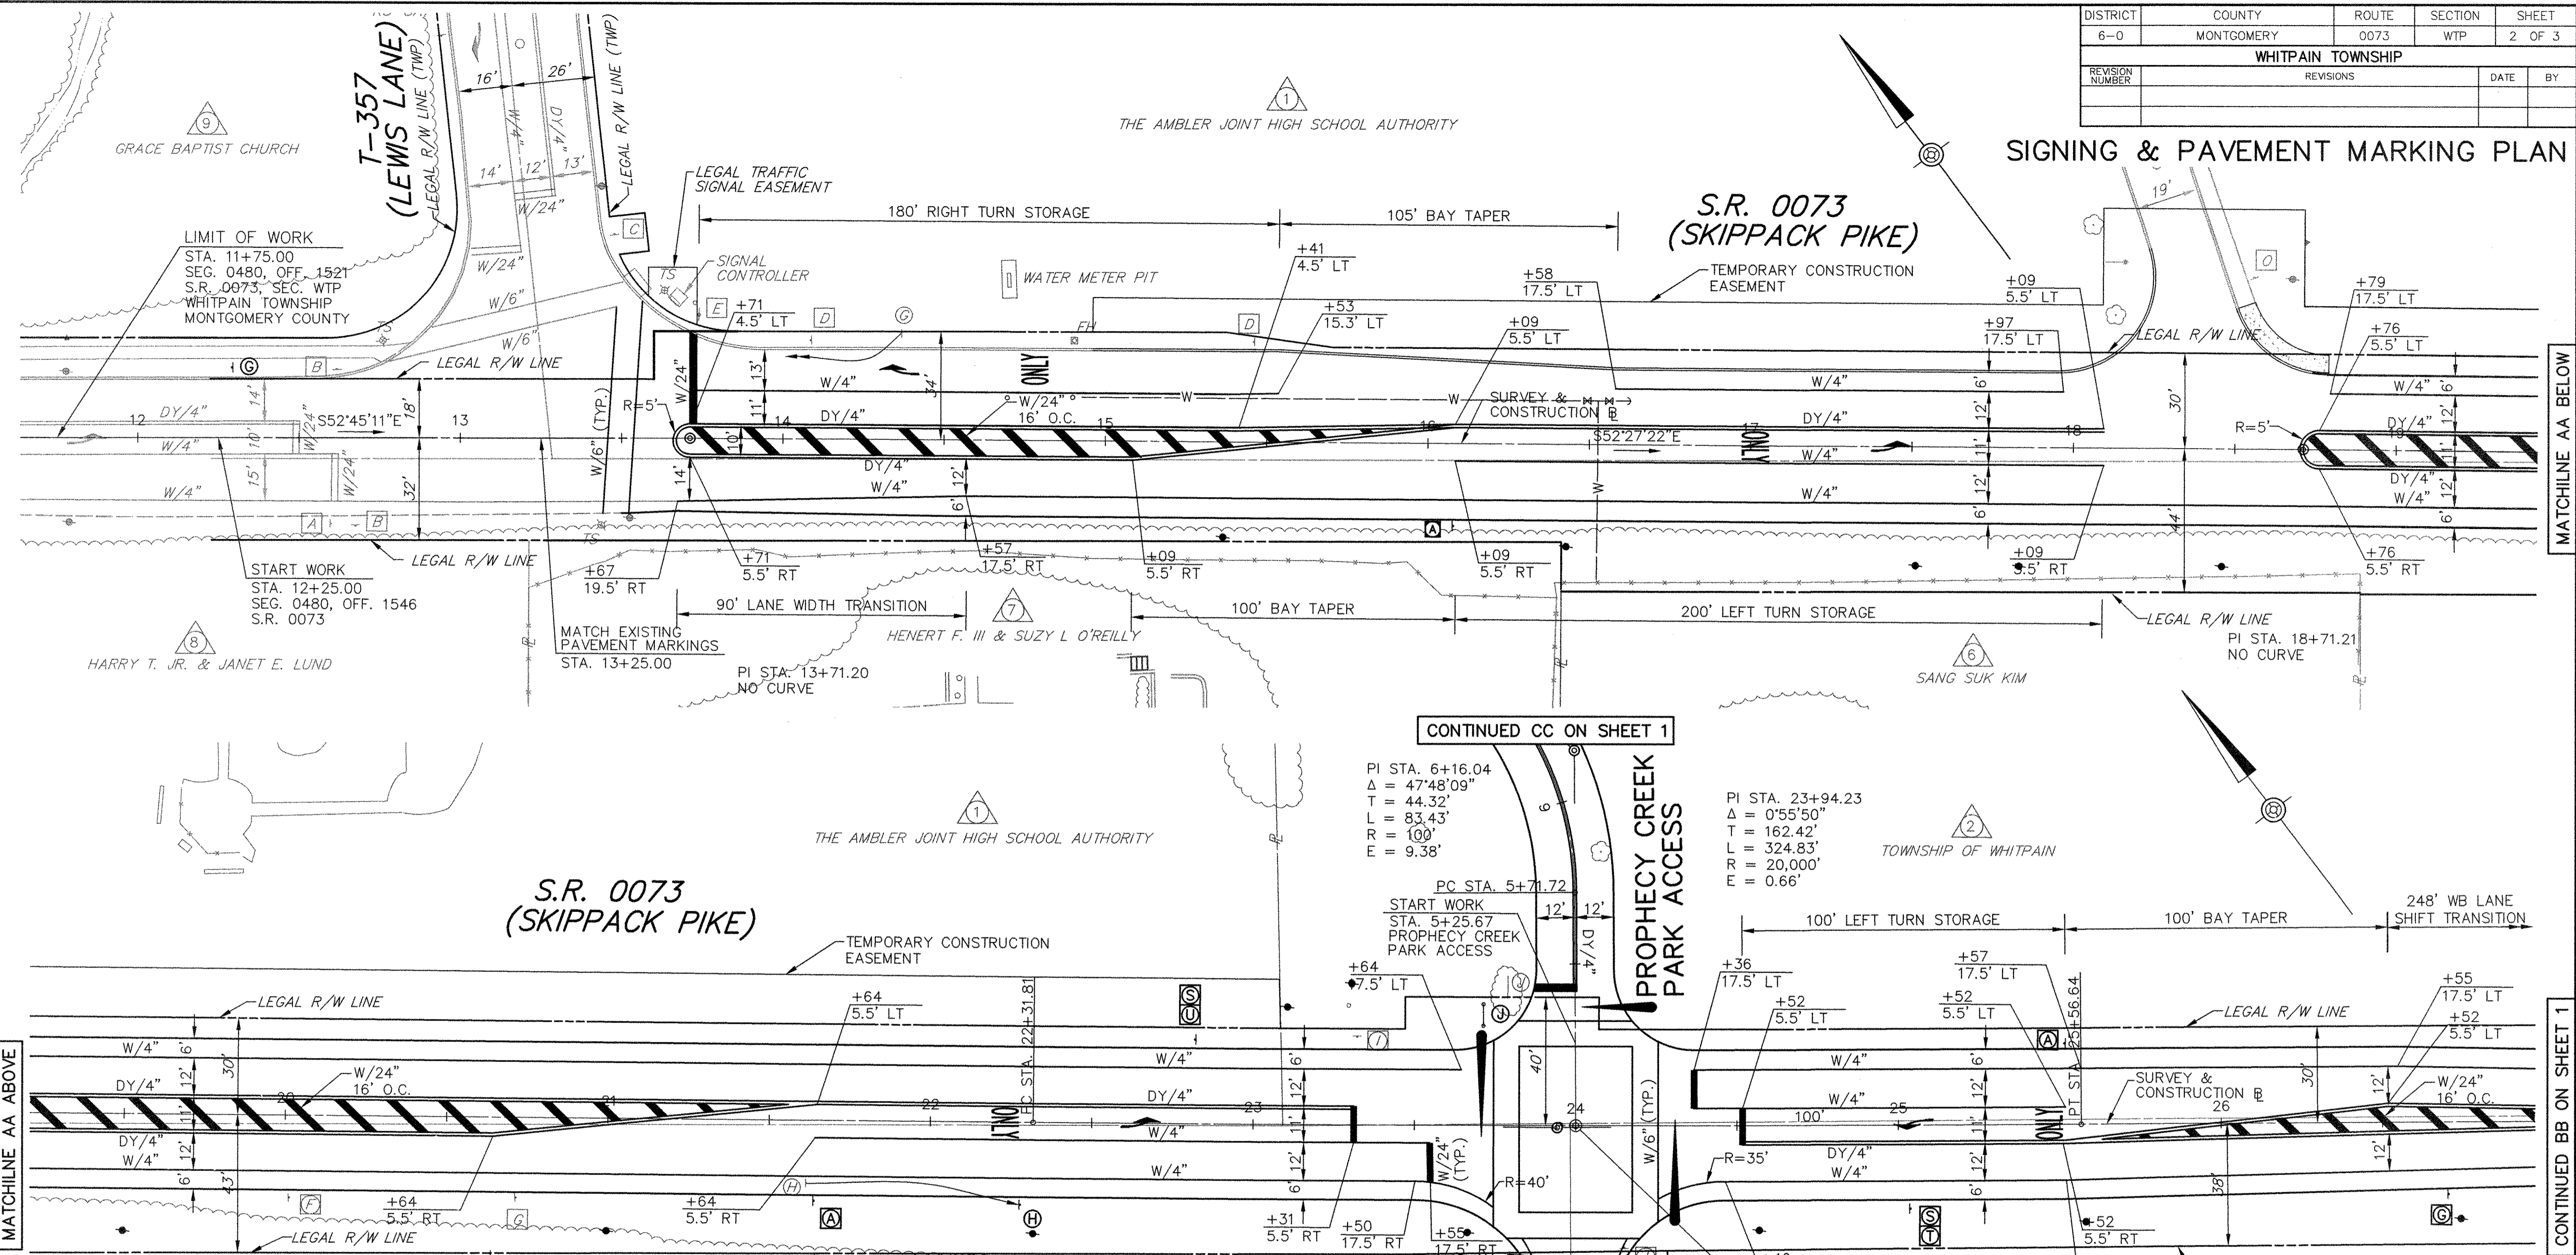


EXISTING SIGN TABULATION

PLAN SYMBOL	STANDARD	DESCRIPTION	SIGN
A	R3-7L	LEFT LANE MUST TURN LEFT	30"X30"
B	R9-3A	NO PED CROSSING	18"X18"
C	R2-1	SPEED LIMIT 35	24"X30"
D	R3-7R	RIGHT LANE MUST TURN RIGHT	30"X30"
E	SPECIAL	LEWIS LANE	---
F	W14-7	WATCH FOR STOPPED VEHICLES	36"X36"
G	R2-1	SPEED LIMIT 45	24"X30"
H	SPECIAL	WINGS FIELD AIRPORT →	---
I	R1-1	STOP	24"X24"
J	SPECIAL	PROPHECY CREEK PARK	---
K	SPECIAL	NARCISSA ROAD	---
L	SPECIAL	WINGS FIELD AIRPORT ←	---
M	SPECIAL	NO HUNTING	---
N	W11-8	FIREHOUSE (SYMBOL)	30"X30"
O	R5-2	NO TRUCKS	24"X24"

NEW SIGN TABULATION

PLAN SYMBOL	STANDARD	DESCRIPTION	SIGN
A	R3-7L	LEFT LANE MUST TURN LEFT	30"X30"
G	R2-1	SPEED LIMIT 45	24"X30"
J	SPECIAL	PROPHECY CREEK PARK	---
H	SPECIAL	WINGS FIELD AIRPORT →	---
Q	OM-3L	LEFT CLEARANCE MARKER	12"X36"
R	OM-3R	RIGHT CLEARANCE MARKER	12"X36"
S	M1-5	PA ROUTE 73 MARKER	24"X24"
T	M3-2	EAST MARKER	24"X12"
U	M3-4	WEST MARKER	24"X12"

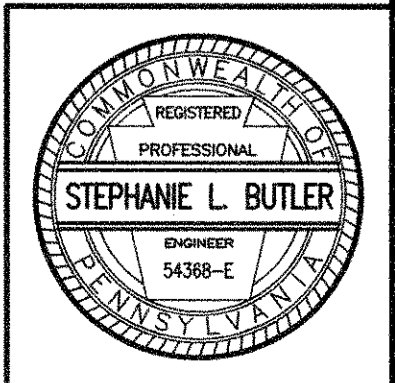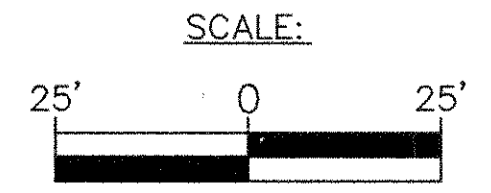

MATCHLINE AA ABOVE

CONTINUED BB ON SHEET 1

MATCHLINE AA BELOW